


# Laughlin Riverwalk Plaza Site Plan

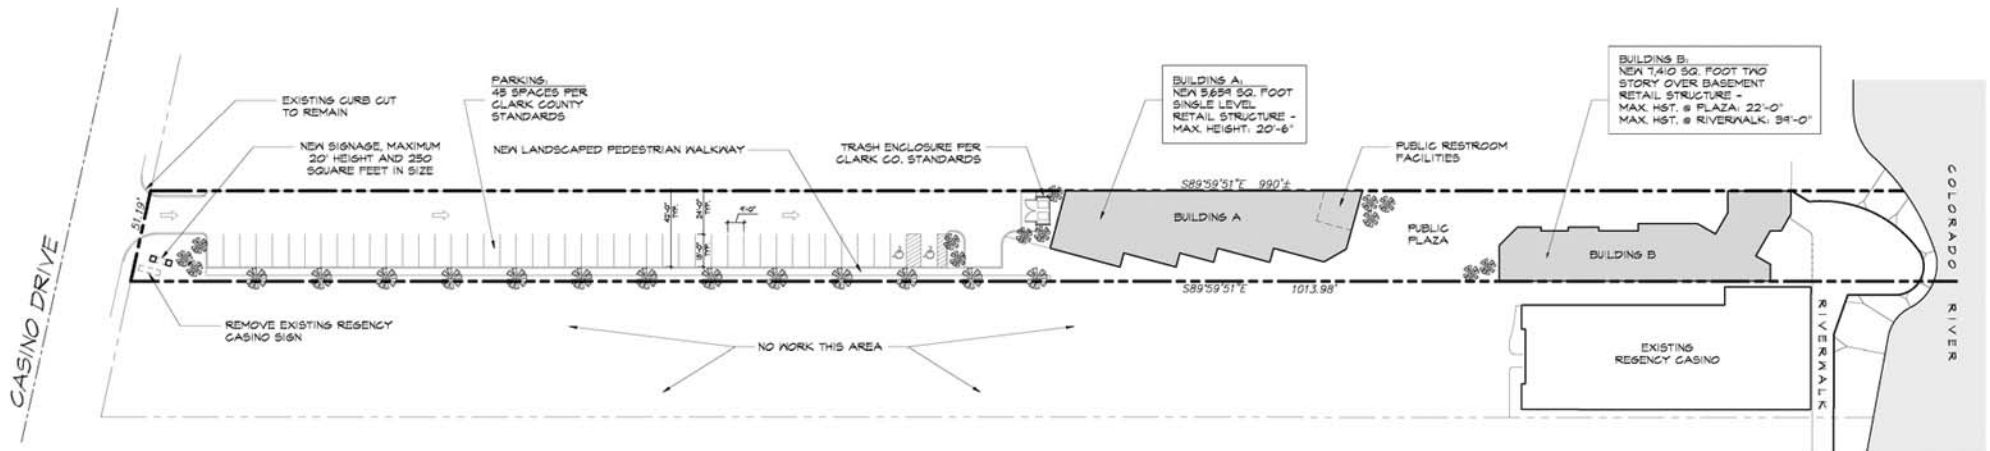

SITE PLAN  
SCALE: 1"=40'-0"



Updated 4/5/2006

Tres Hombres, LLC  
 PO Box 744 Solana Beach, CA 92075  
 sales@laughlinriverwalkplaza.com